


BRIMHAM JULIET BALCONY DIMENSIONS

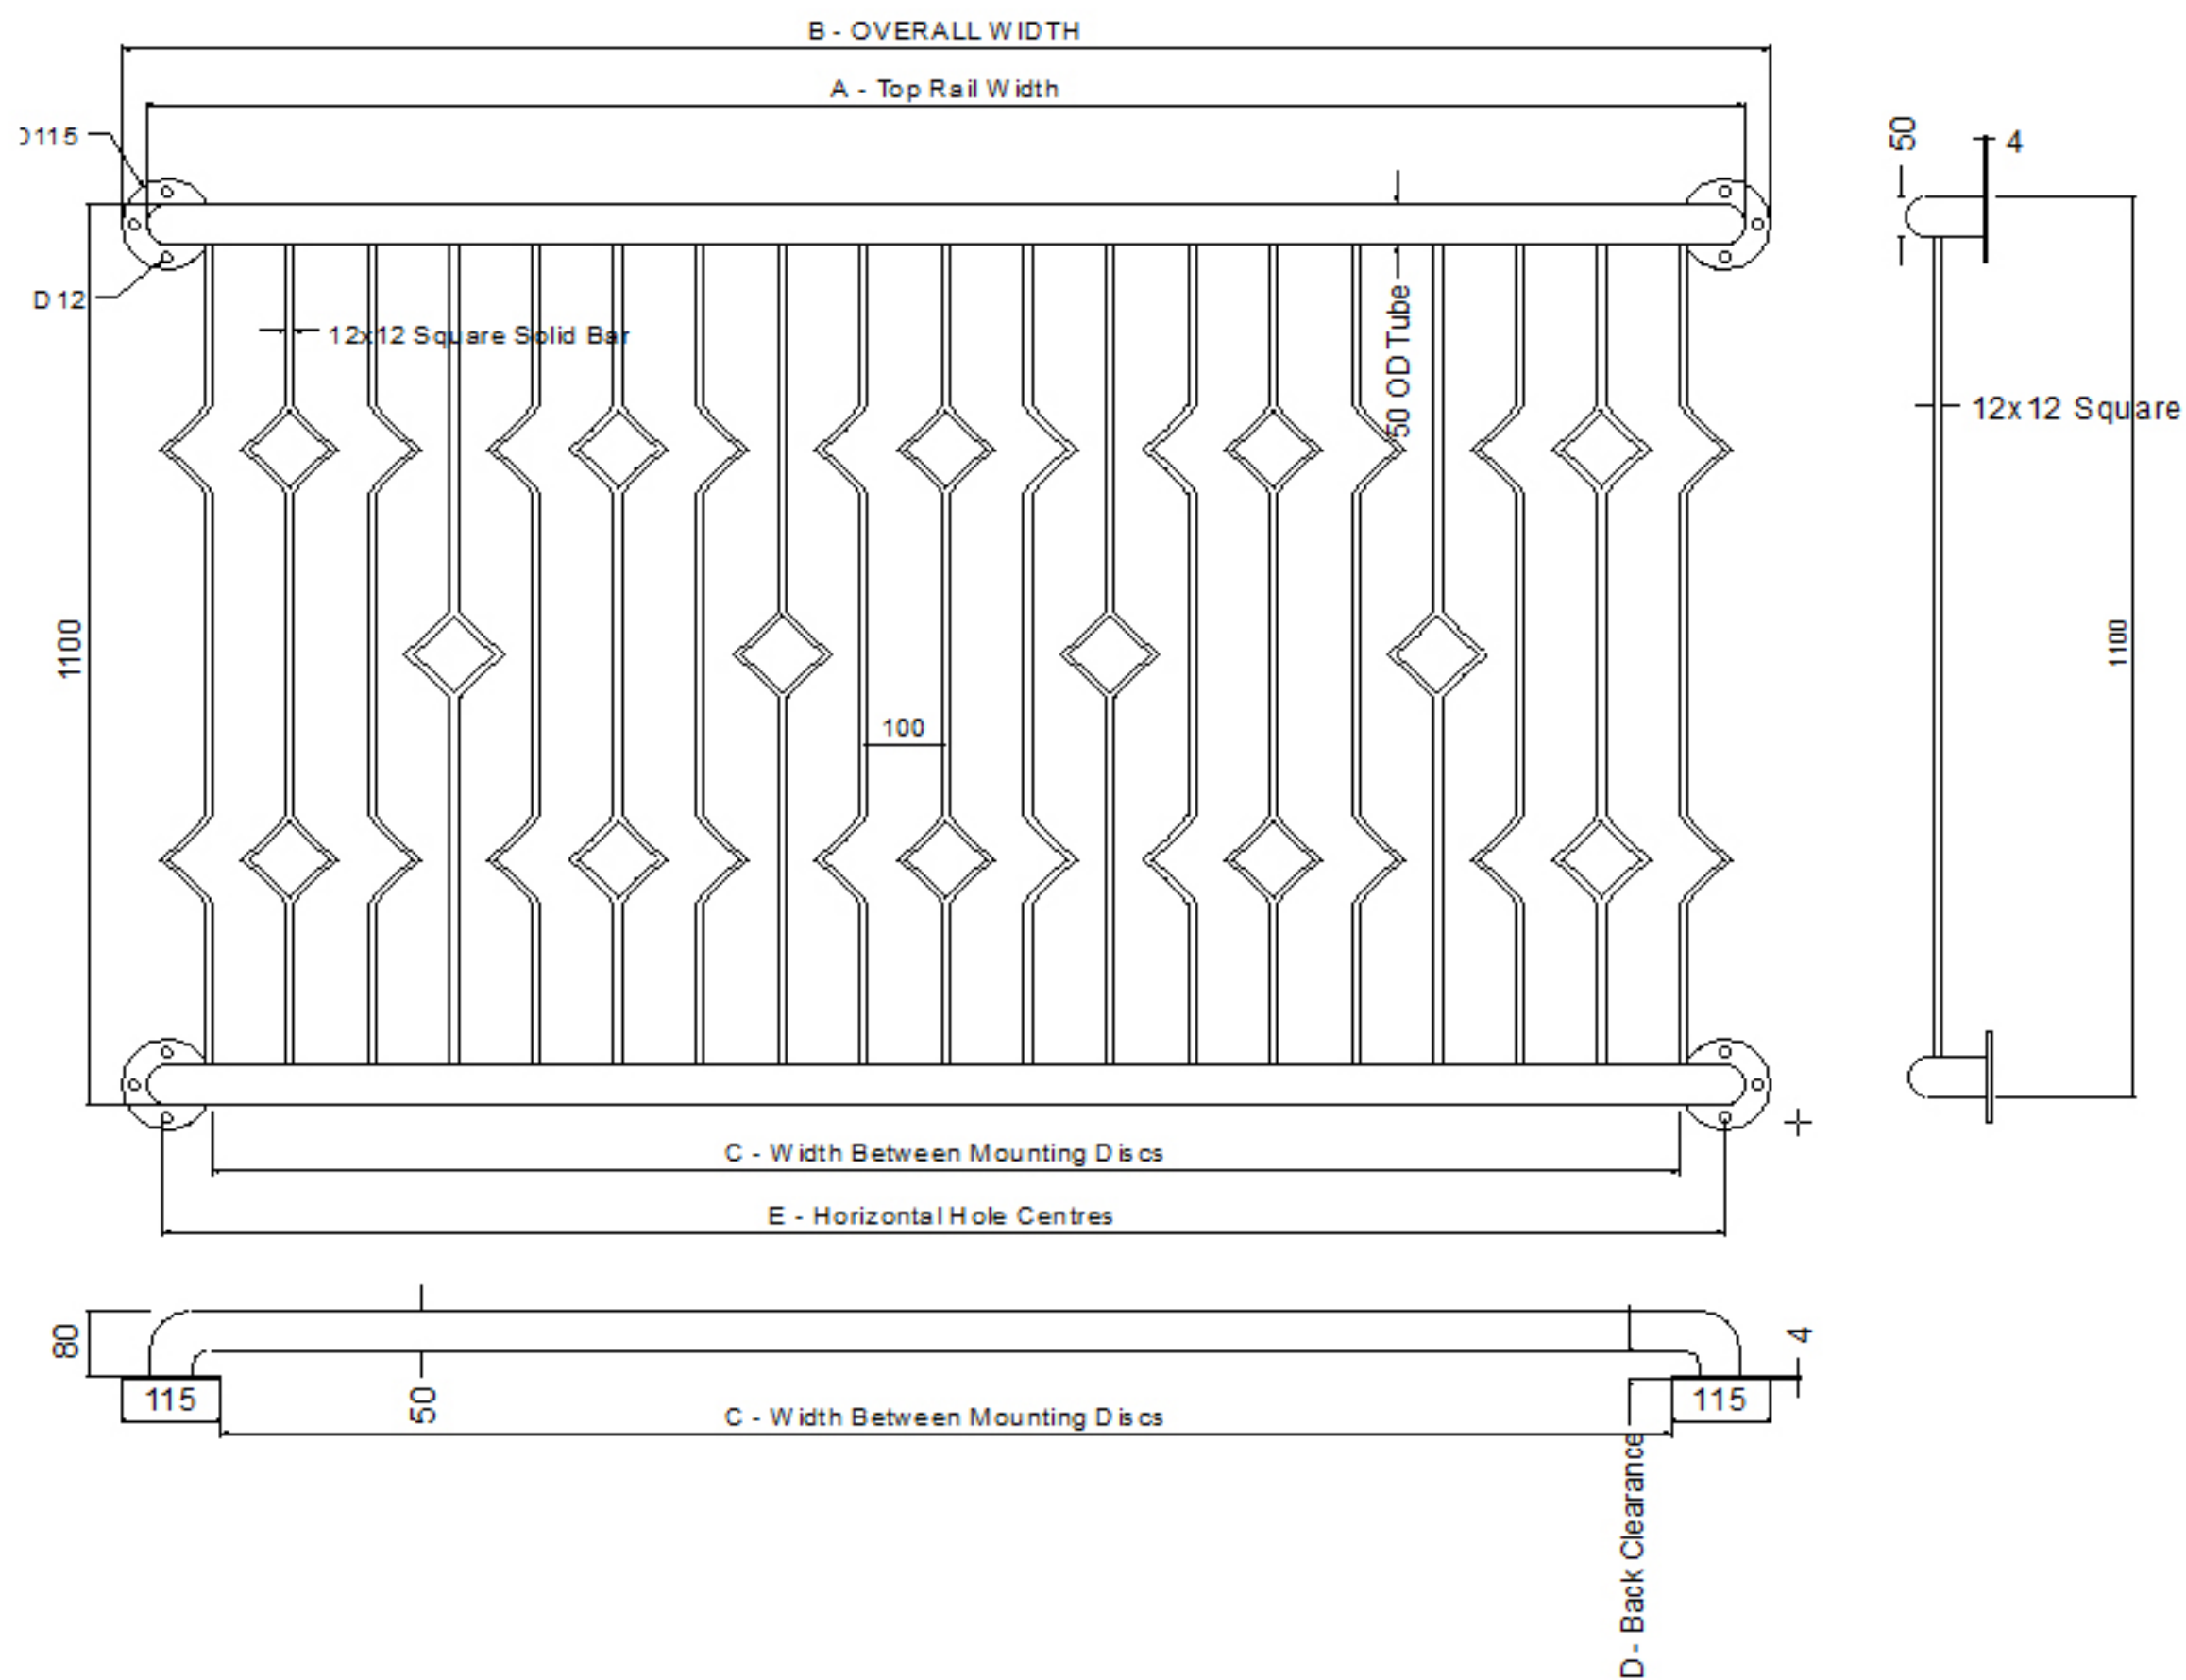

Brimham Balcony Dimensions in M.M					
BALCONY WIDTH in mm	DIM A	DIM B	DIM C	DIM D	DIM E
1100	1100	1165	1035	34	1050
1200	1200	1265	1135	35	1150
1300	1300	1365	1235	35	1250
1400	1400	1465	1335	35	1350
1500	1500	1565	1435	35	1450
1600	1600	1665	1535	35	1550
1700	1700	1765	1635	35	1650
1800	1800	1865	1735	35	1750
1900	1900	1965	1835	35	1850
2000	2000	2065	1935	35	1950
2100	2100	2165	2035	35	2050
2200	2200	2265	2135	35	2150
2300	2300	2365	2235	35	2250
2400	2400	2465	2335	35	2350
2500	2500	2565	2435	35	2450