
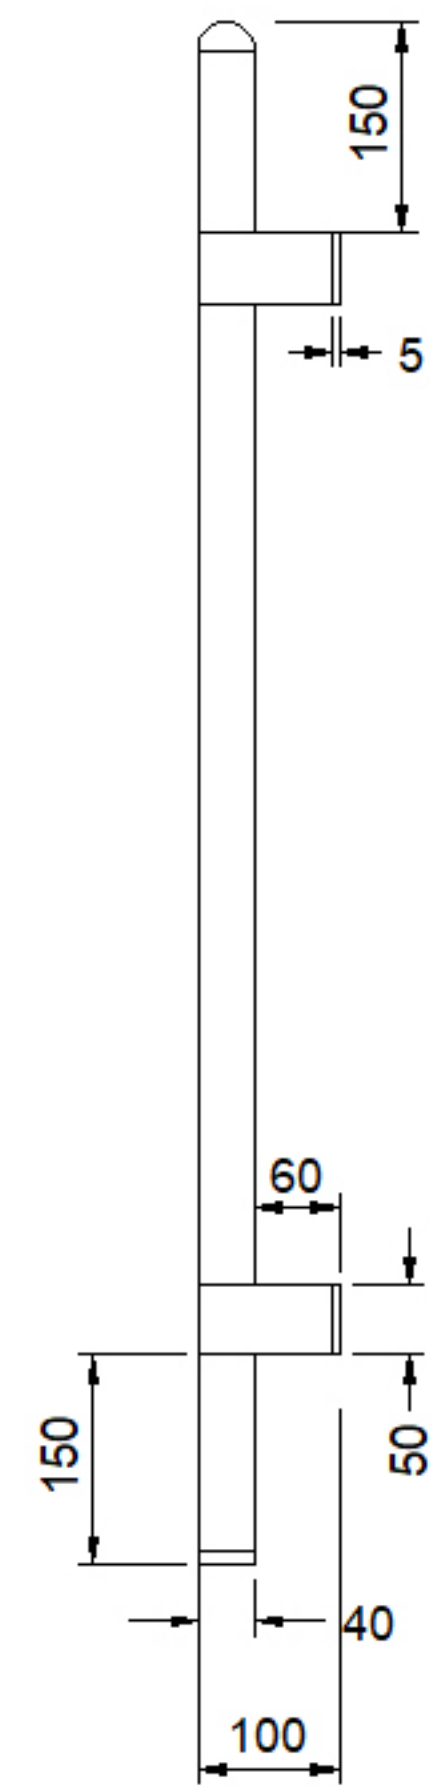


RUNSWICK GLASS & STEEL
 JULIET BALCONY SIZES 1200mm to 2100mm

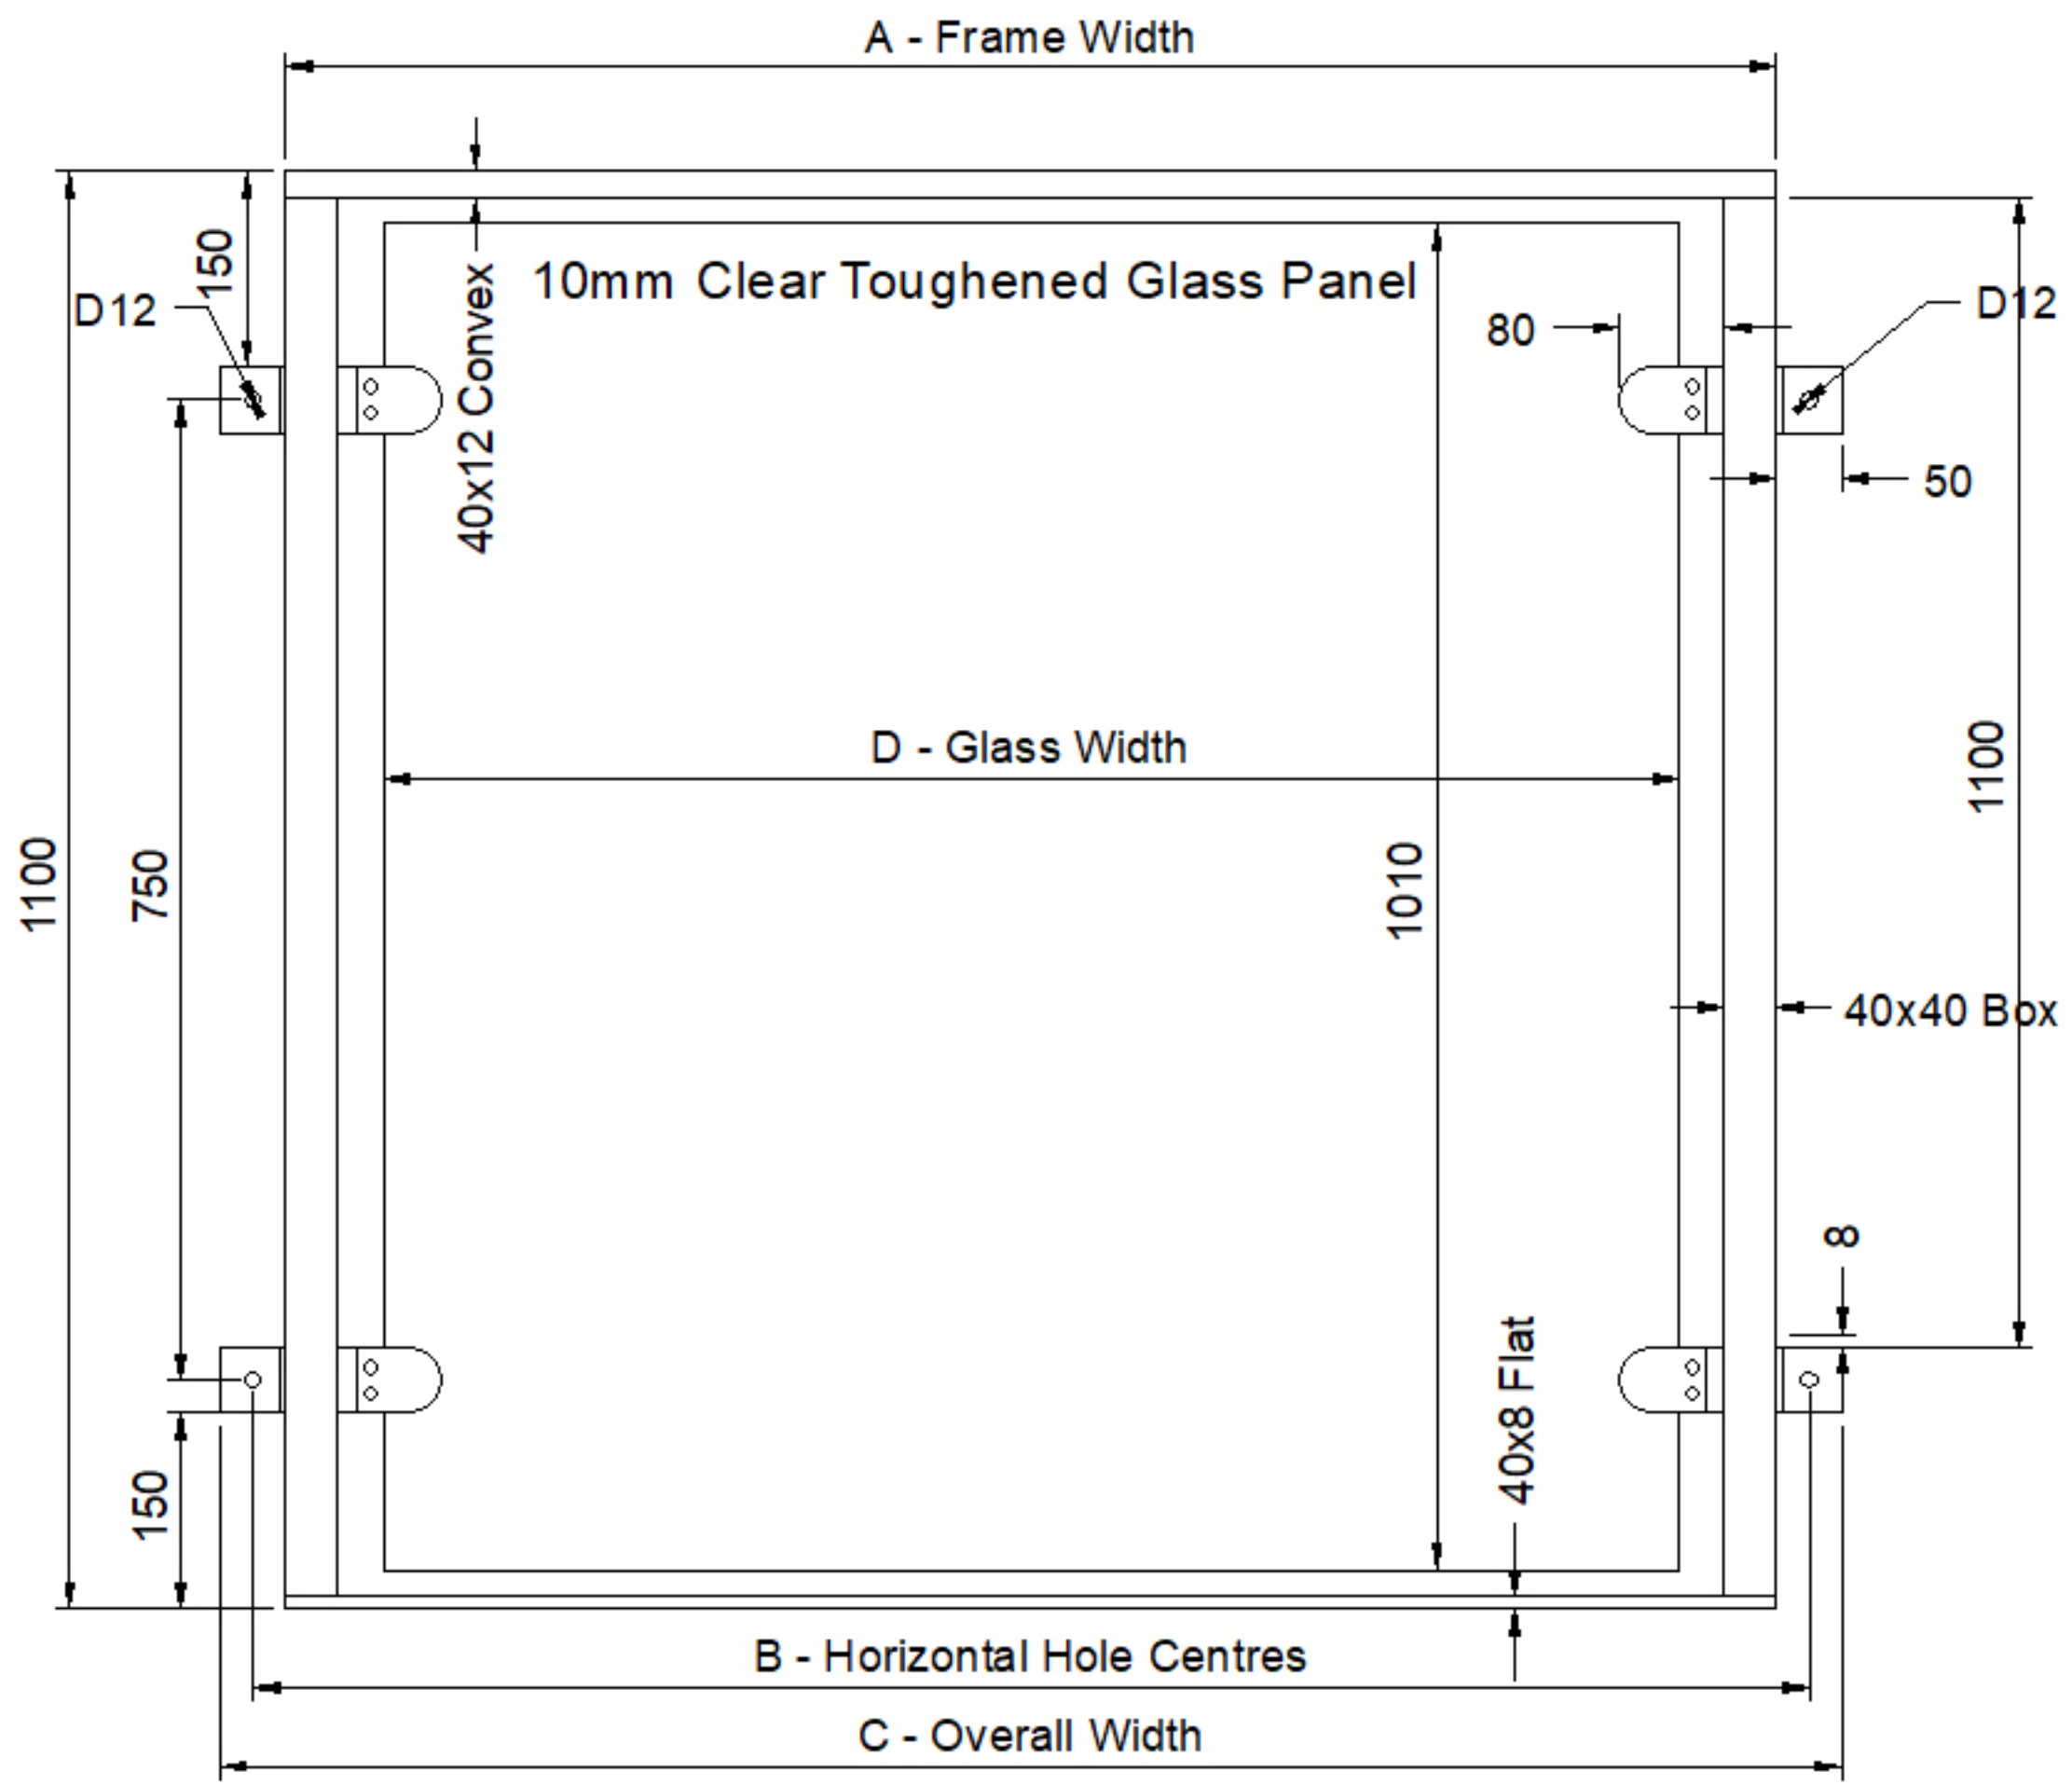

Runswick Glass & Steel Balcony Dimensions in M.M				
BALCONY WIDTH in mm	DIM A	DIM B	DIM C	DIM D
1200	1200	1250	1300	1045
1300	1300	1350	1400	1145
1400	1400	1450	1500	1245
1500	1500	1550	1600	1345
1600	1600	1650	1700	1445
1700	1700	1750	1800	1545
1800	1800	1850	1900	1645
1900	1900	1950	2000	1745
2000	2000	2050	2100	1845
2100	2100	2150	2200	1945