


RUNSWICK GLASS & STEEL
 JULIET BALCONY SIZES 2200mm to 2500mm

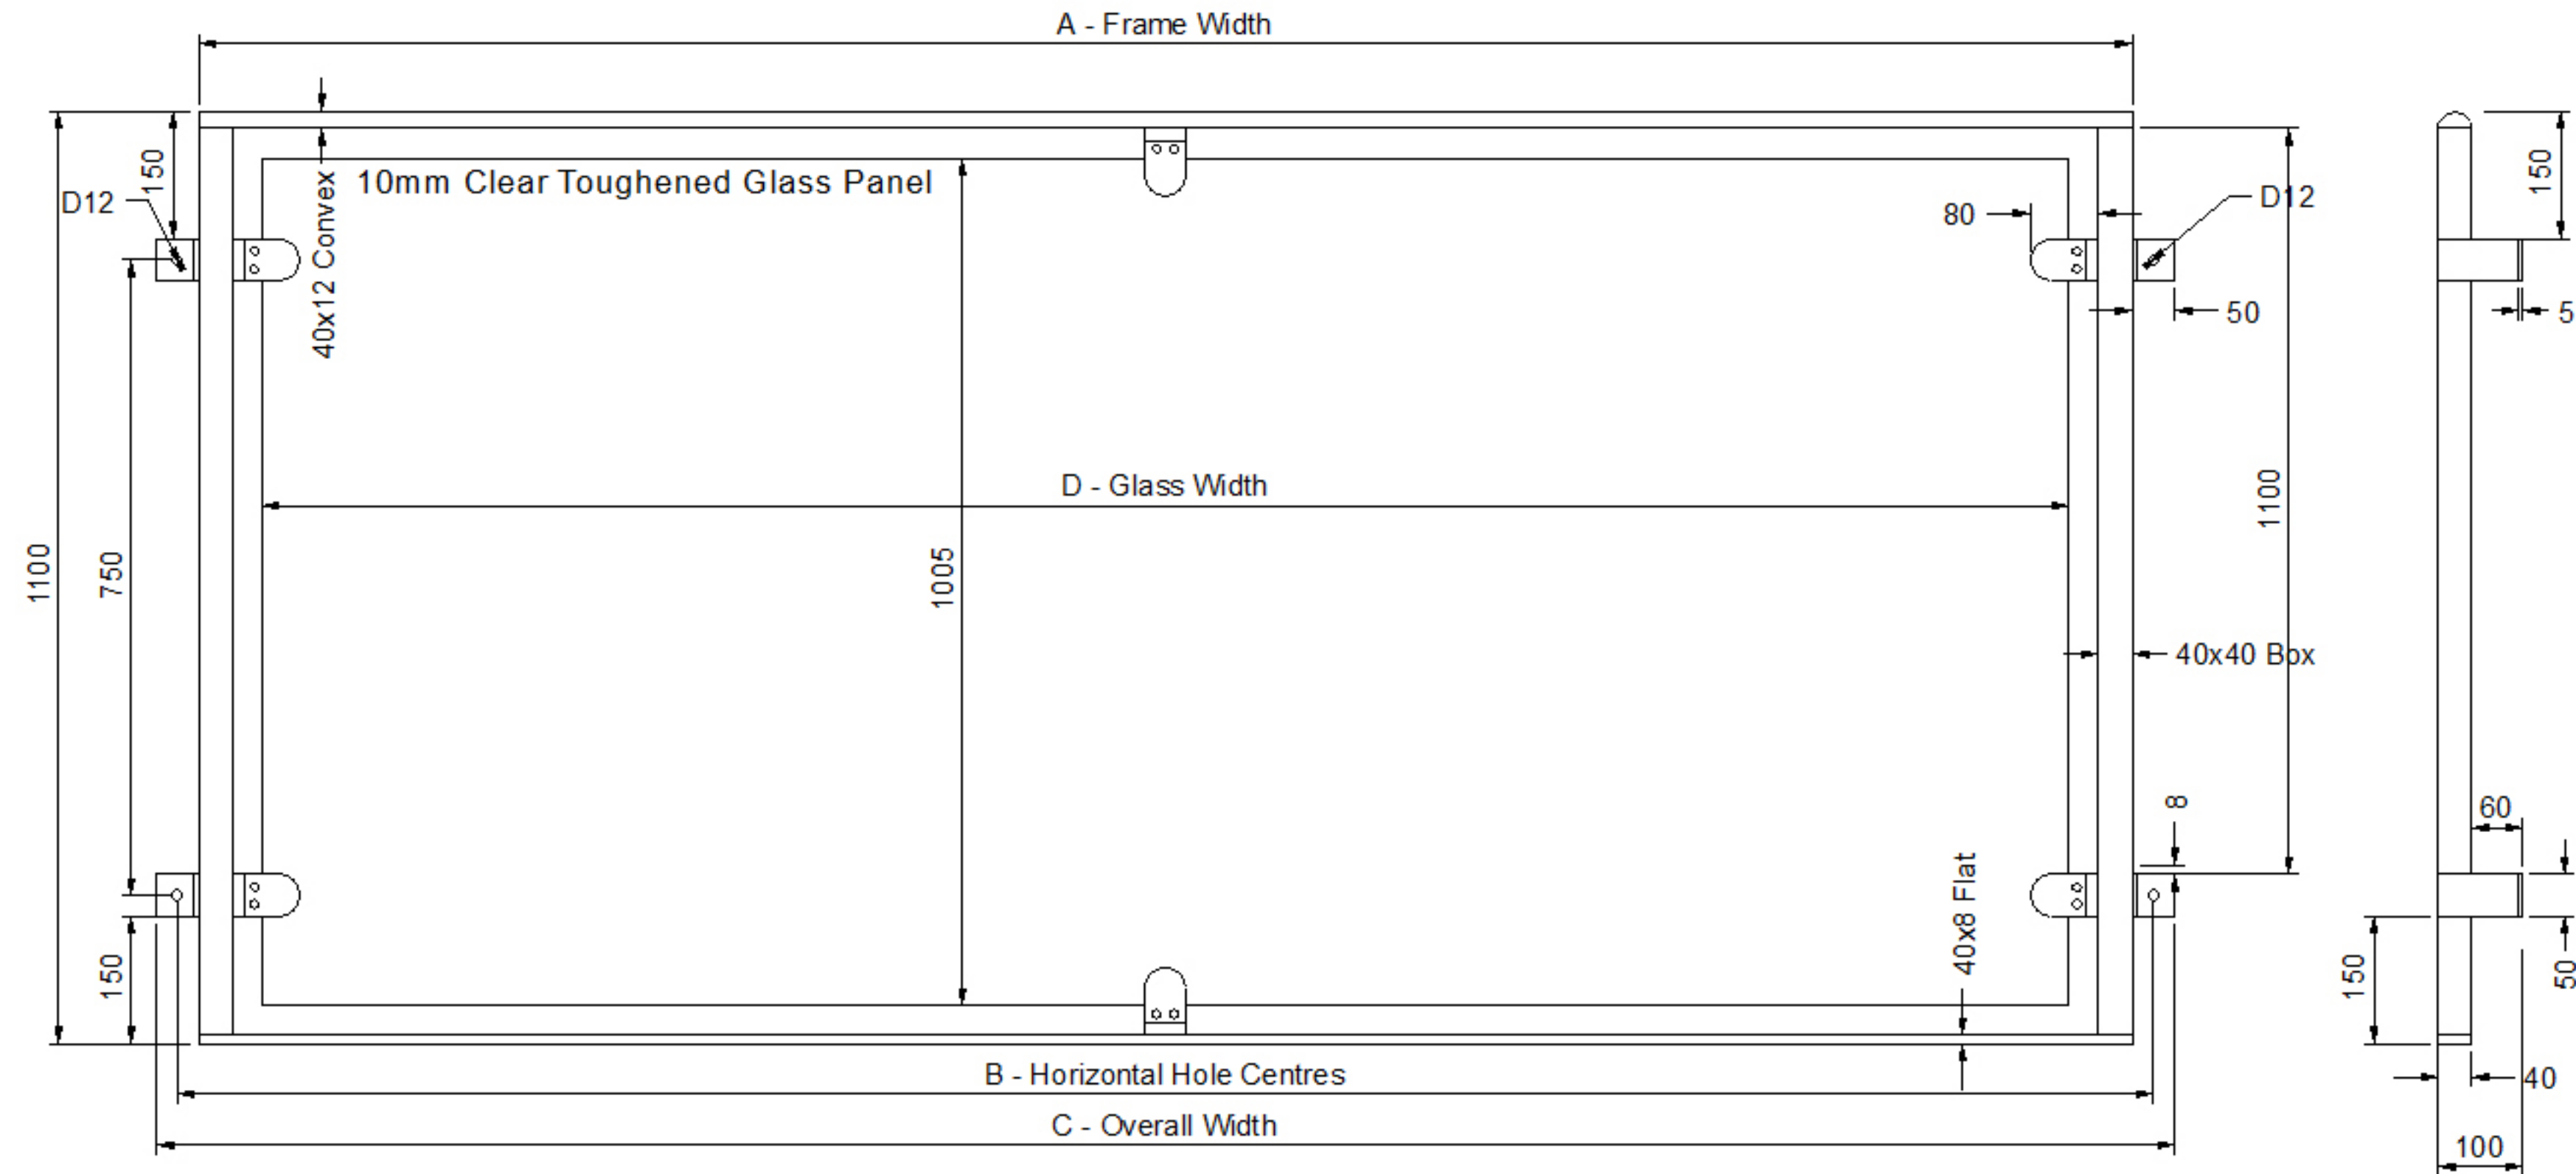

Runswick Glass & Steel Balcony Dimensions in M.M				
BALCONY WIDTH in mm	DIM A	DIM B	DIM C	DIM D
2200	2200	2250	2300	2045
2300	2300	2350	2400	2145
2400	2400	2450	2500	2245
2500	2500	2550	2600	2345